

GENERAL NOTES:
 WB-19: TRACTOR TRAILER TRUCK
 CURRENT MAXIMUM LEGAL
 TRAILER LENGTH 14.65m

**STEWART STREET
 RECONSTRUCTION
 BRUCE STREET (CO. RD. 20) /
 STEWART STREET
 RENFREW, ONTARIO**


**INTERSECTION IMPROVEMENTS
 TRUCK TURNING MOVEMENTS
 CASE 1**

Jp2g Consultants Inc.
 ENGINEERS • PLANNERS • PROJECT MANAGERS

12 INTERNATIONAL DRIVE, PEMBROKE, ON
 P6W 1R9 (416) 692-2222 FAX (416) 692-2211
 1100 WILSON DRIVE, SUITE 411, OTTAWA, ON
 K1H 1S5 (613) 735-1100 FAX (613) 735-1101

1	2019-01-24	RSJ/GAD	ISSUED TO TOWN FOR REVIEW
No.	YYYYMMDD	ISS/DRFT	REVISION COMMENTS
DESIGNED	RRS		PROJECT No.: 18-0550A
DRAFTED	GAD		REVISION DATE: 2019-01-24
CHECKED	RRS	APPROVED: SGW	REVISION No.: 1
SCALE: H=1:250			

2019-01-24 10:58 AM C:\Users\jg2g\OneDrive - Jp2g Consultants Inc\Desktop\18-0550A - STEWART STREET RECONSTRUCTION - TRUCK TURNING MOVEMENTS - INTERSECTION IMPROVEMENTS DWG.dwg

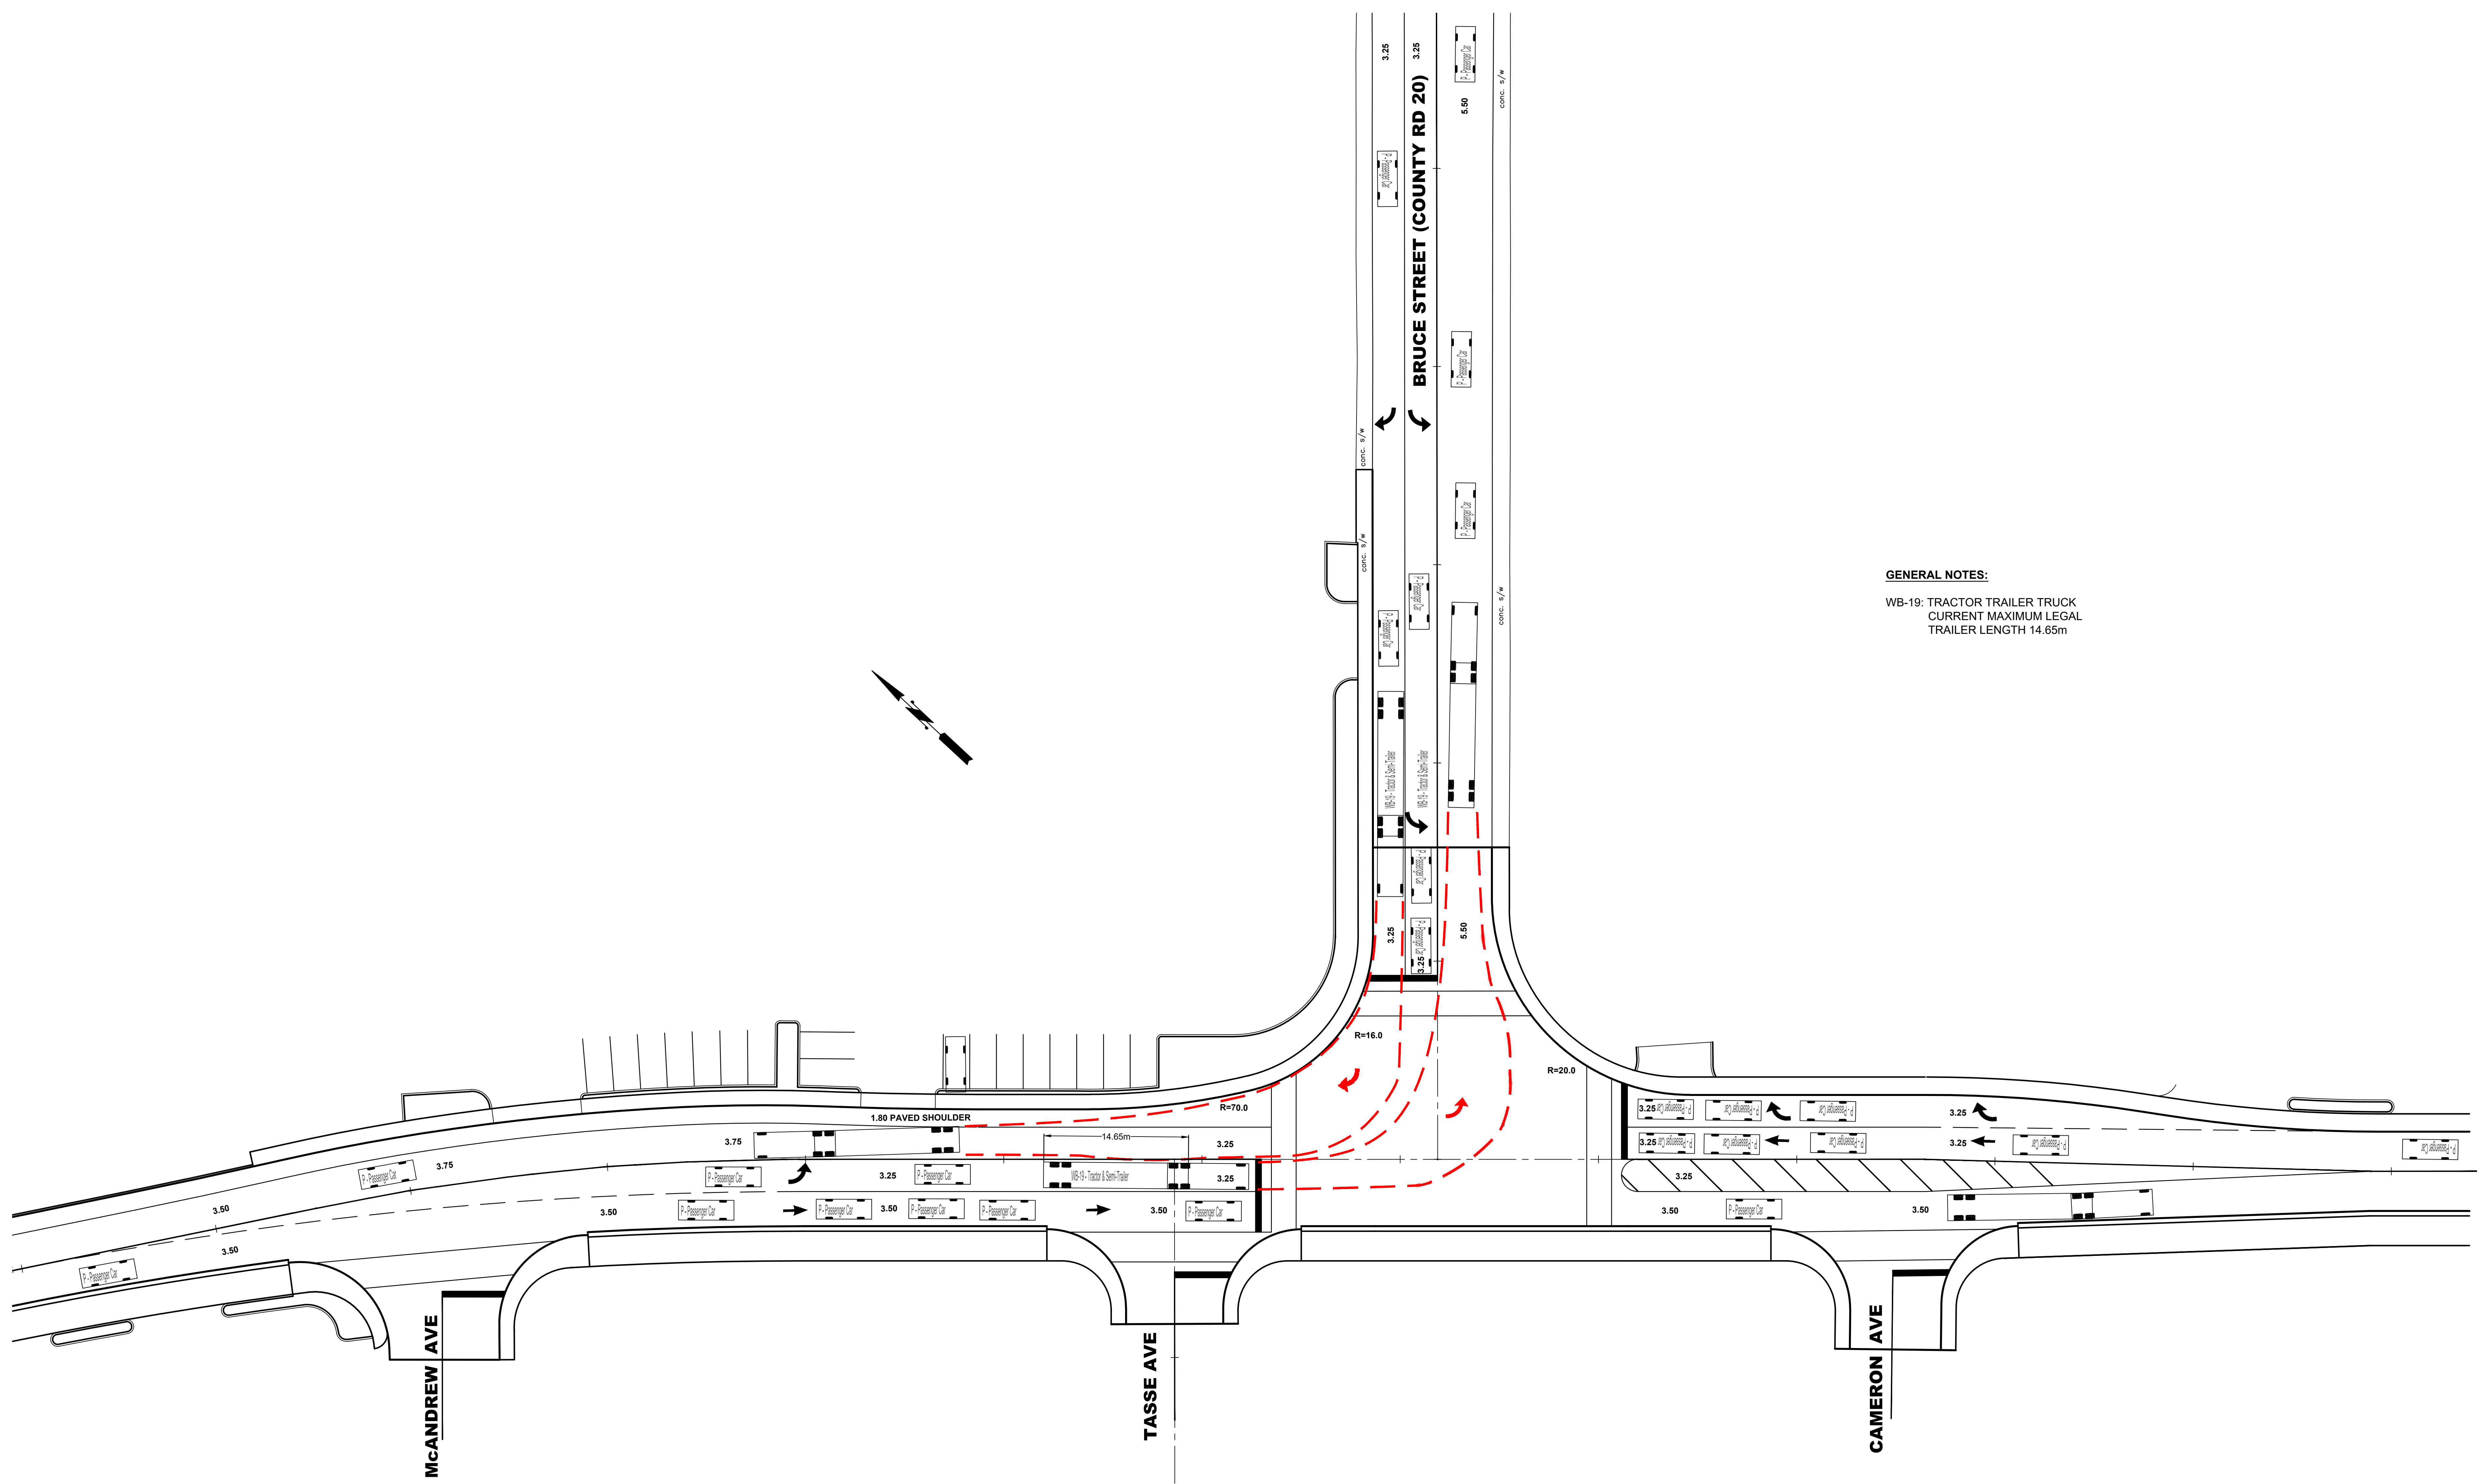

GENERAL NOTES:
 WB-19: TRACTOR TRAILER TRUCK
 CURRENT MAXIMUM LEGAL
 TRAILER LENGTH 14.65m

**STEWART STREET
 RECONSTRUCTION
 BRUCE STREET (CO.RD.20) /
 STEWART STREET
 RENFREW, ONTARIO**

**INTERSECTION IMPROVEMENTS
 TRUCK TURNING MOVEMENTS
 CASE 2**

Jp2g Consultants Inc.
 ENGINEERS • PLANNERS • PROJECT MANAGERS

12 INTERNATIONAL DRIVE, PEMBROKE, ON
 P6M 1R9 (507-830-2200) WWW.JP2G.COM
 1100 WARDEN DRIVE, SUITE 411, OTTAWA, ON
 K1G 4L6 (613) 735-1100 WWW.JP2G.COM

1	2019-01-24	RSJ/GAD	ISSUED TO TOWN FOR REVIEW
No.	YYYYMMDD	ISS/DRFT	REVISION COMMENTS
DESIGNED	RRS		PROJECT No.: 18-0559A
DRAFTED	GAD		REVISION DATE: 2019-01-24
CHECKED	RRS	APPROVED: SGW	REVISION No.: 1
SCALE: H=1:250			